



AREA 1 & 2 - 3D LAYOUT

WALLS TO BE CLEAR & FREE OF ANY OBSTRUCTIONS PRIOR TO INSTALLATION

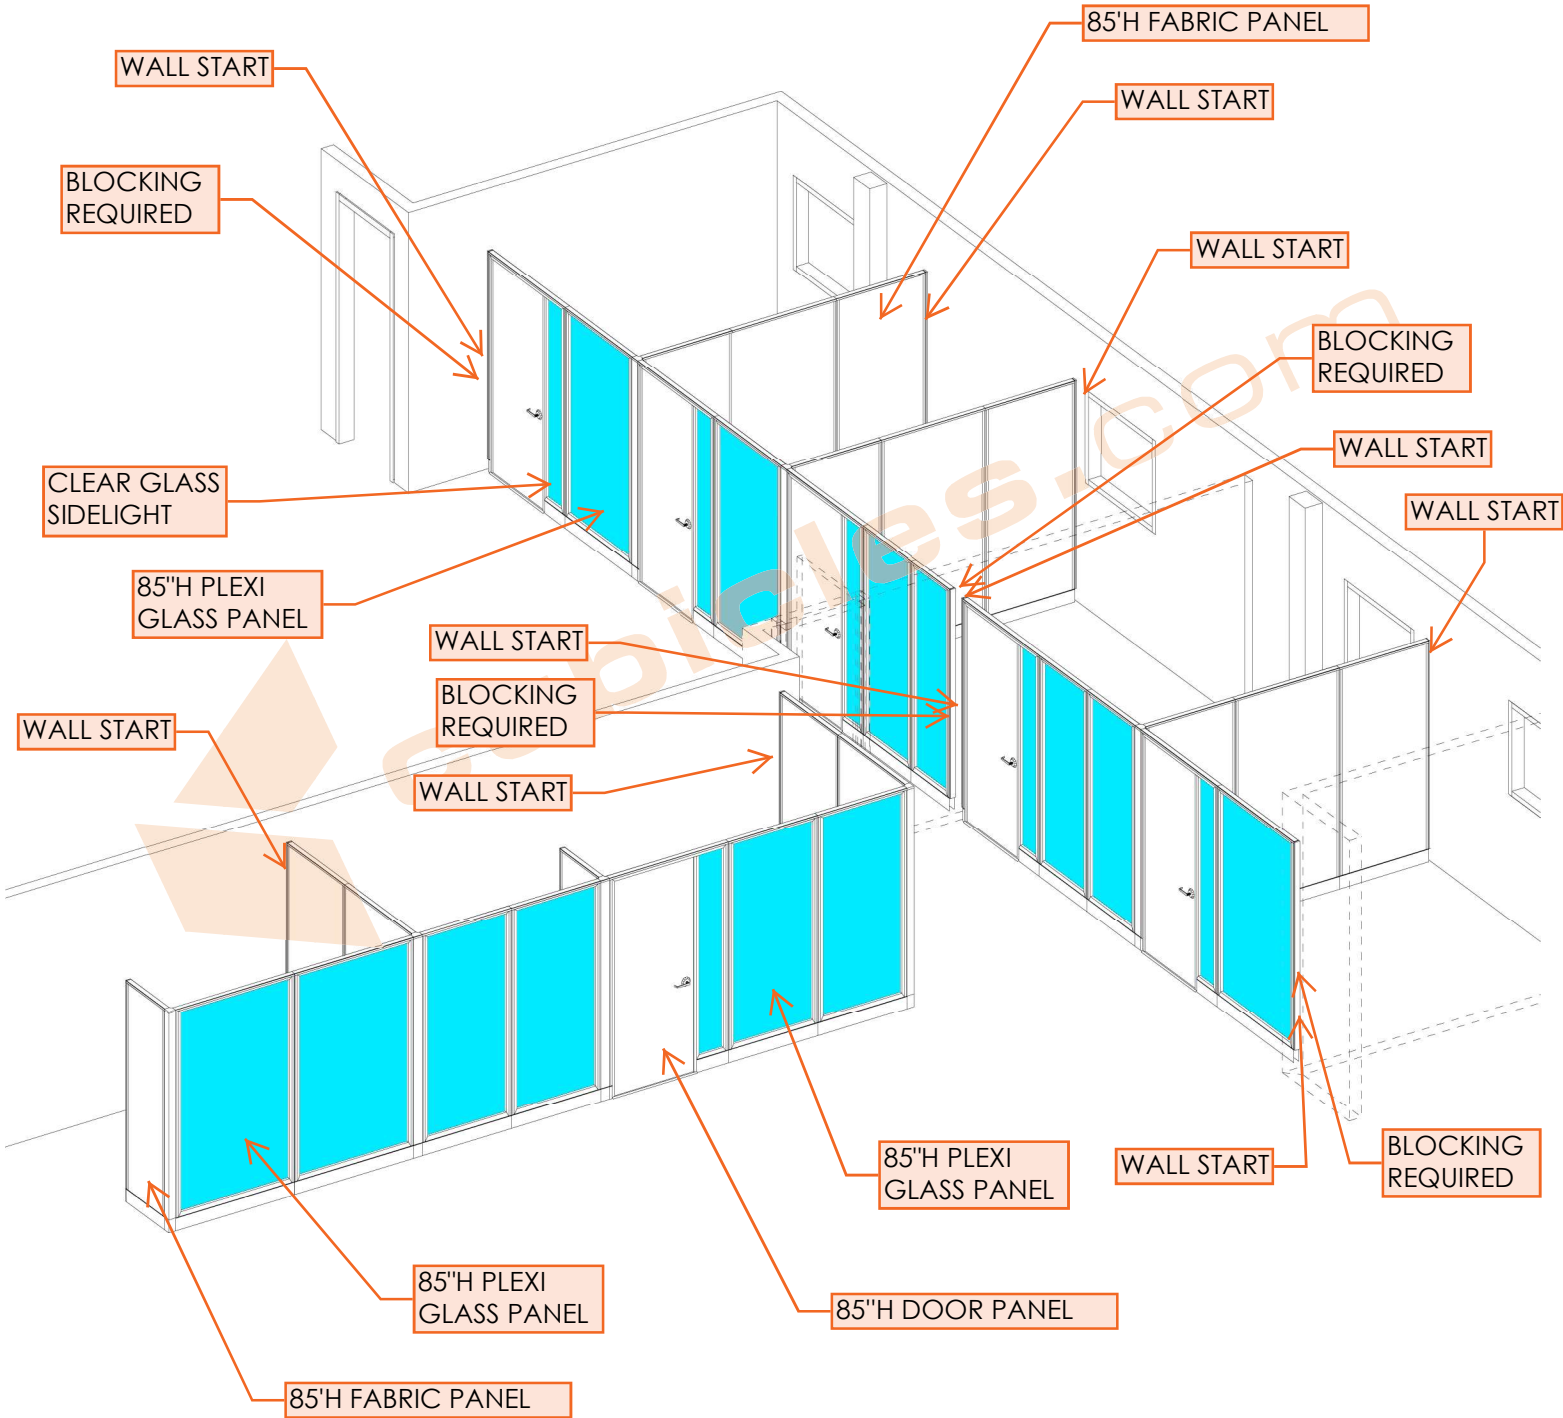


AREA 3 - 3D LAYOUT

WALLS TO BE CLEAR & FREE OF ANY OBSTRUCTIONS PRIOR TO INSTALLATION

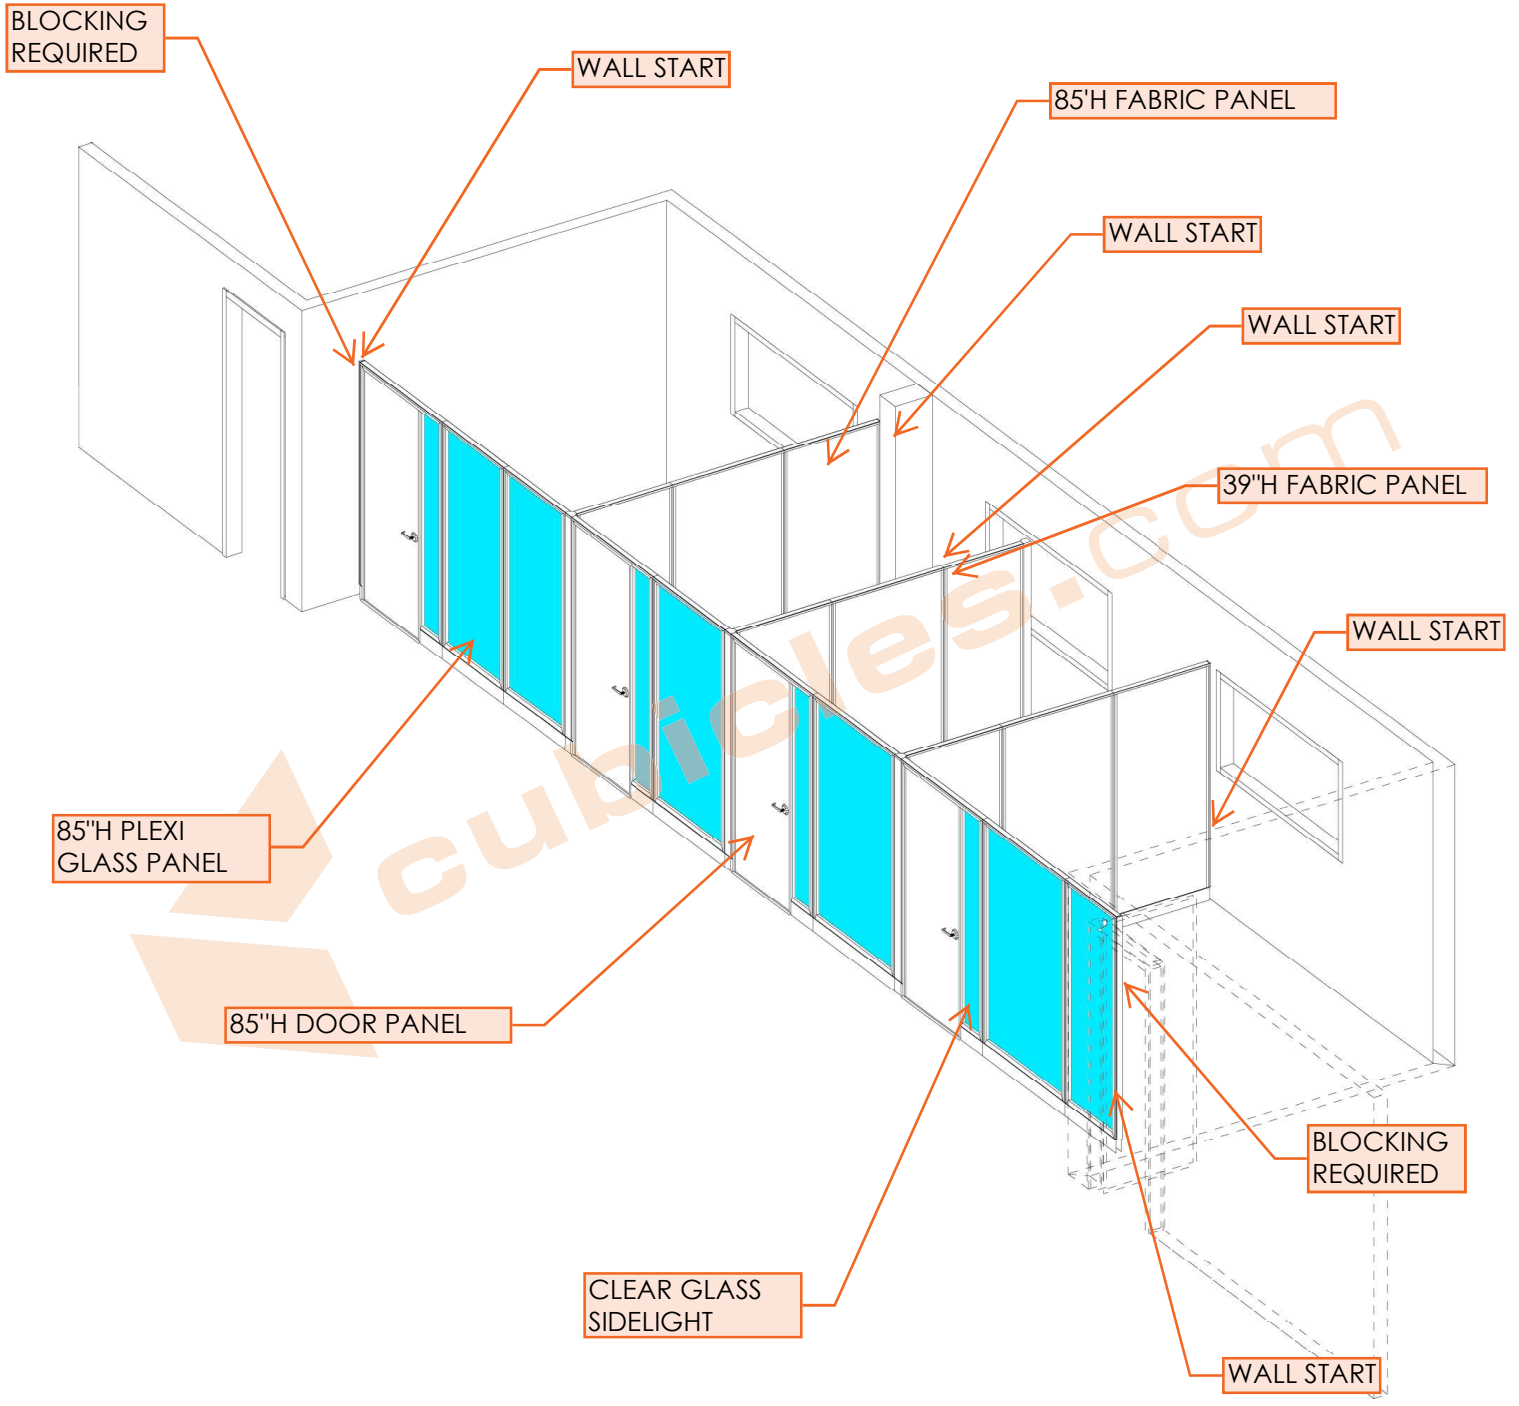


AREA 4 - 3D LAYOUT

WALLS TO BE CLEAR & FREE OF ANY OBSTRUCTIONS
PRIOR TO INSTALLATION

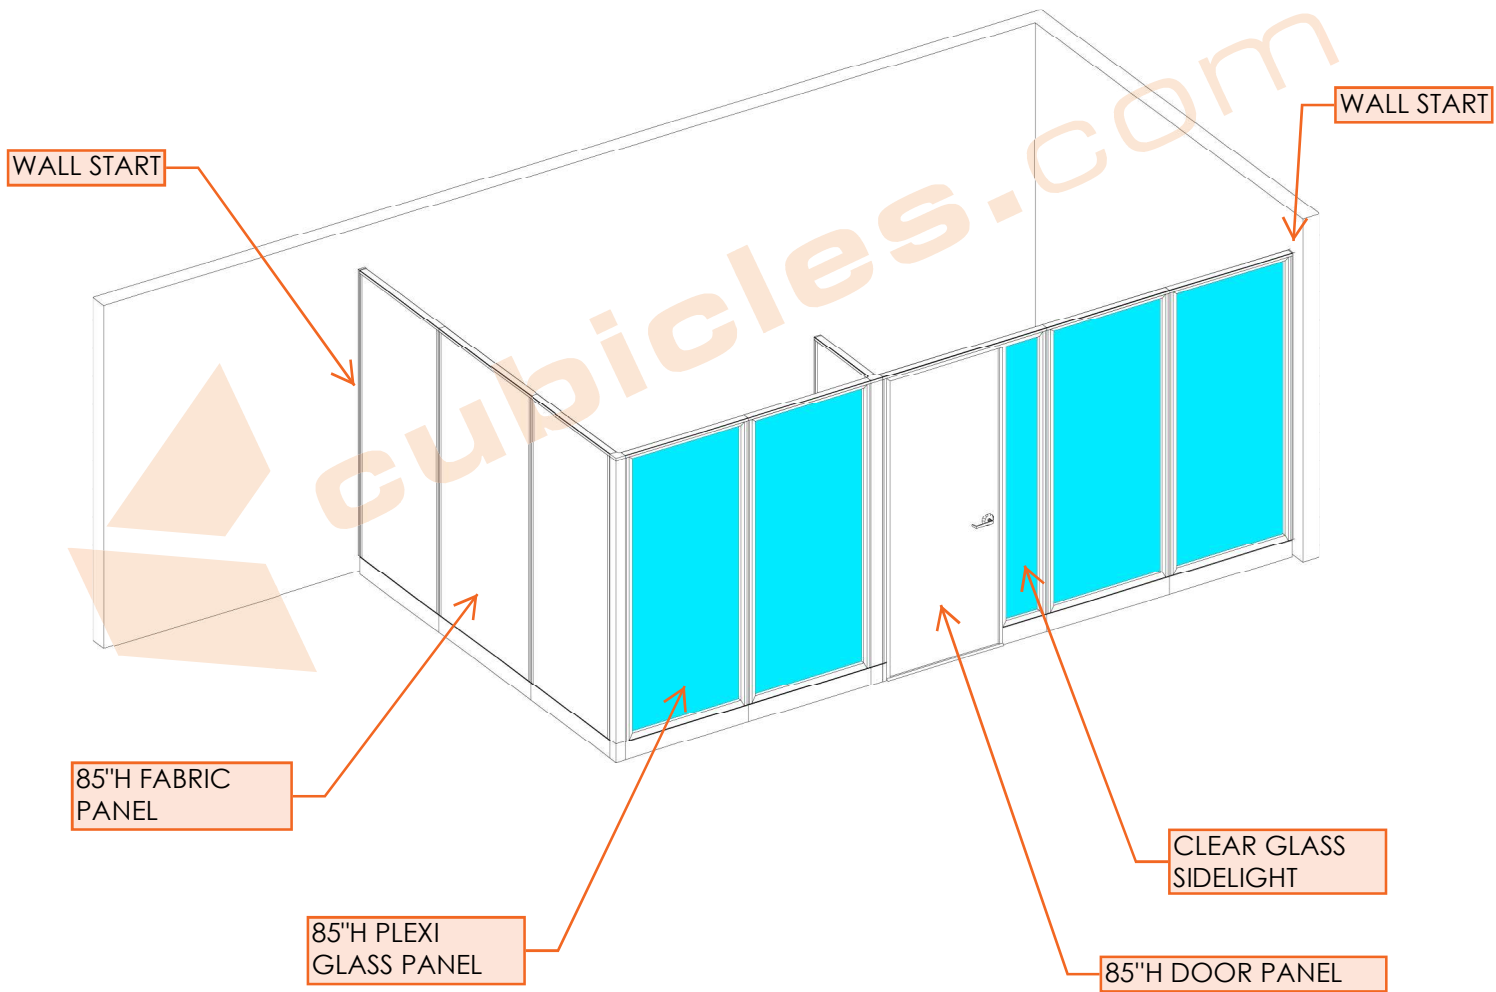

AREA 5 - 3D LAYOUT

WALLS TO BE CLEAR & FREE OF ANY OBSTRUCTIONS
PRIOR TO INSTALLATION

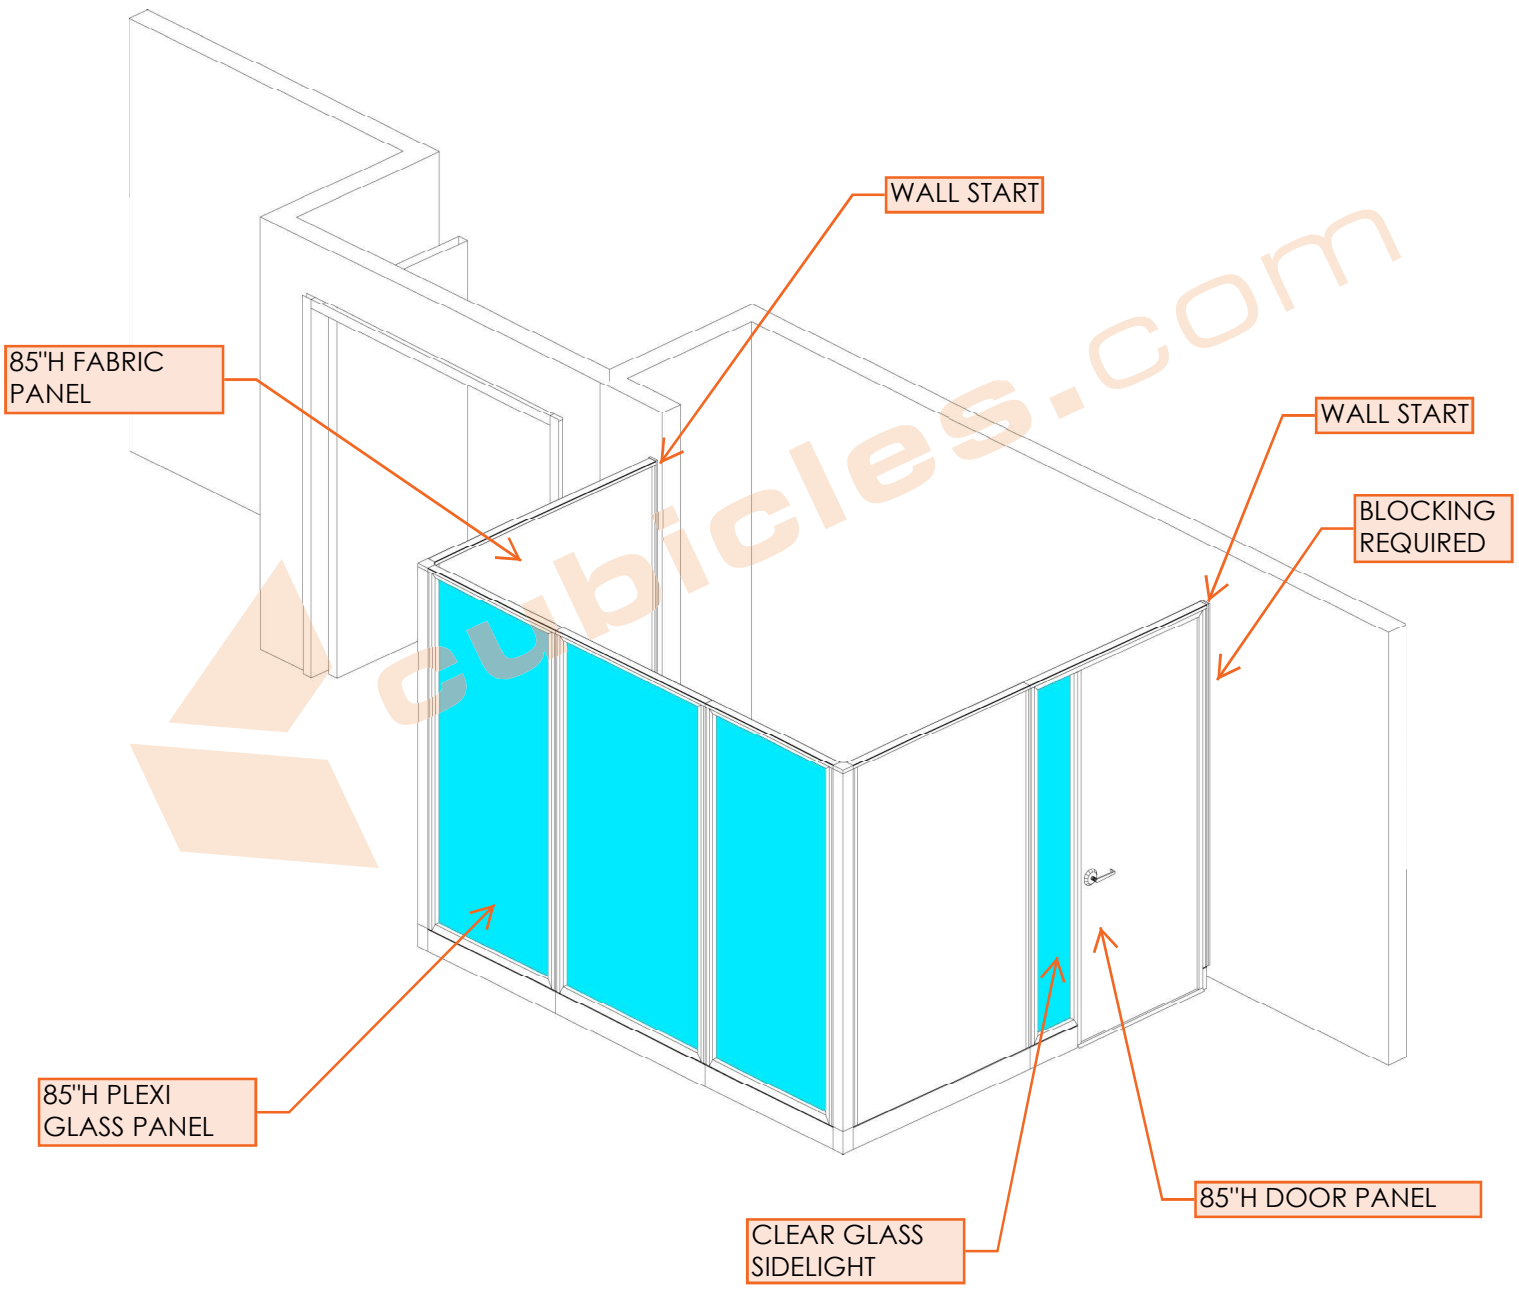

AREA 6 - 3D LAYOUT

WALLS TO BE CLEAR & FREE OF ANY OBSTRUCTIONS
PRIOR TO INSTALLATION

